




植栽平面図(1F) S=1/100

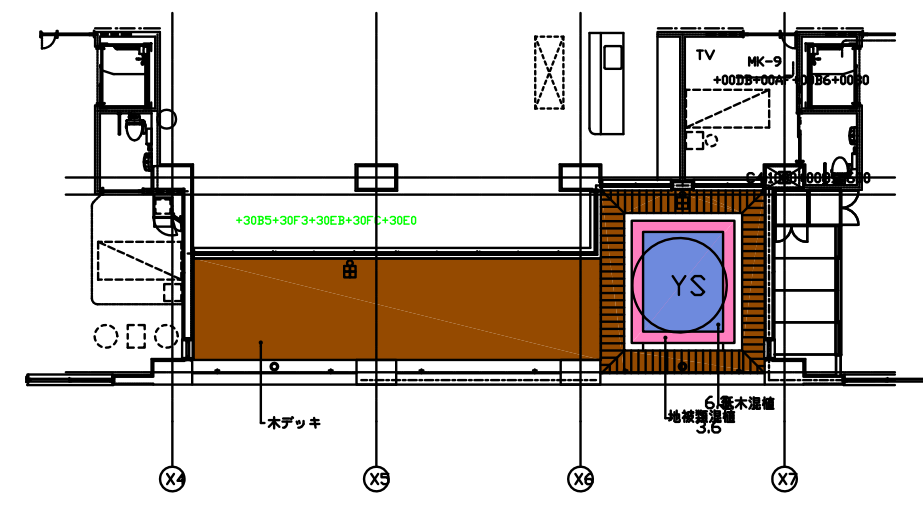


植栽平面図(8F) S=1/100

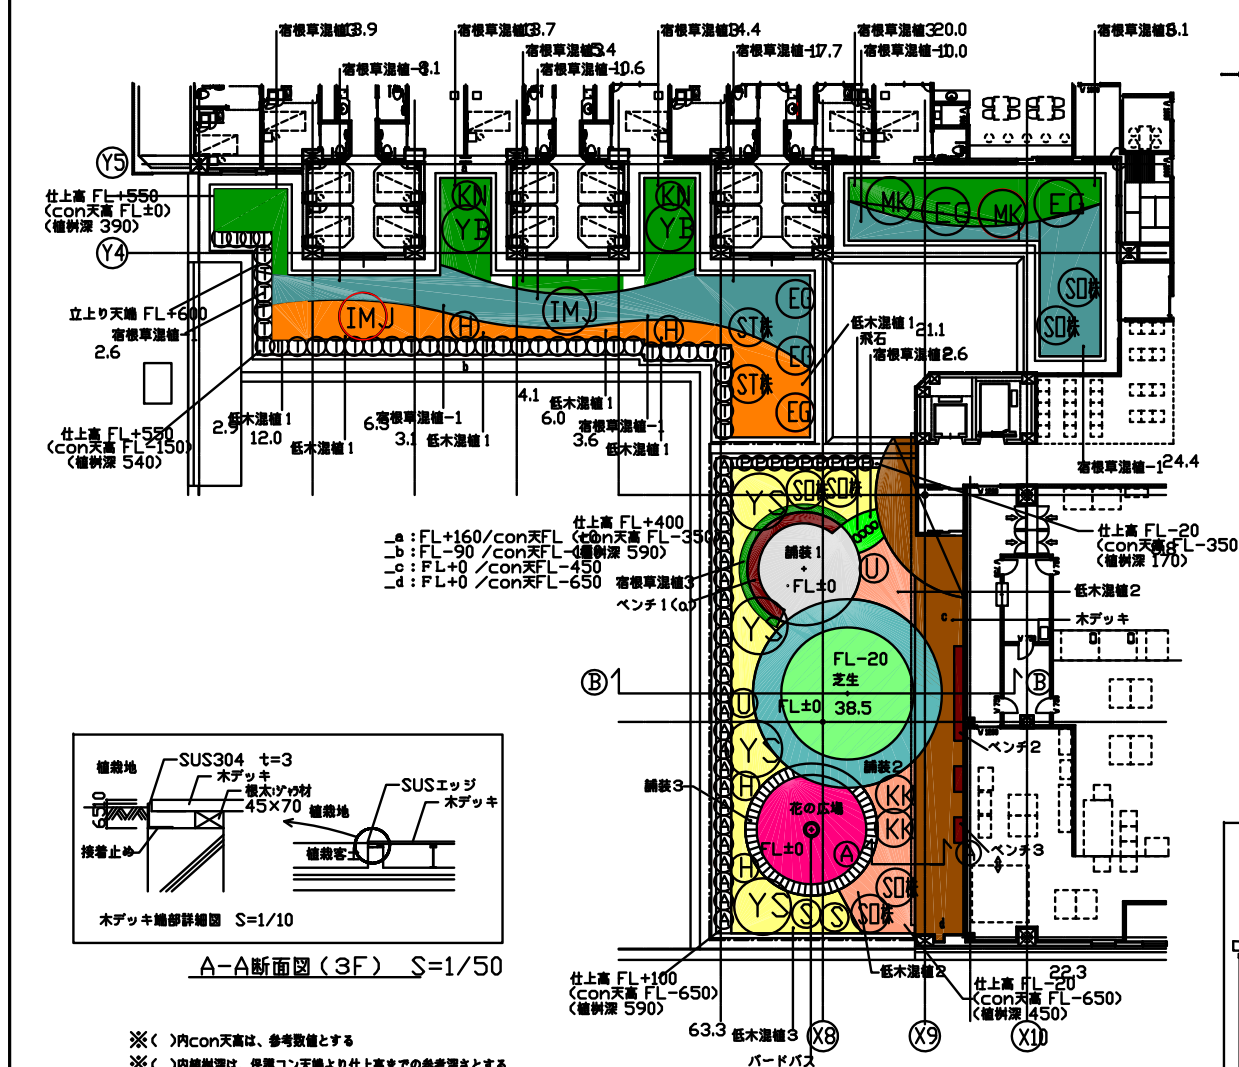


植栽平面図(3F) S=1/200

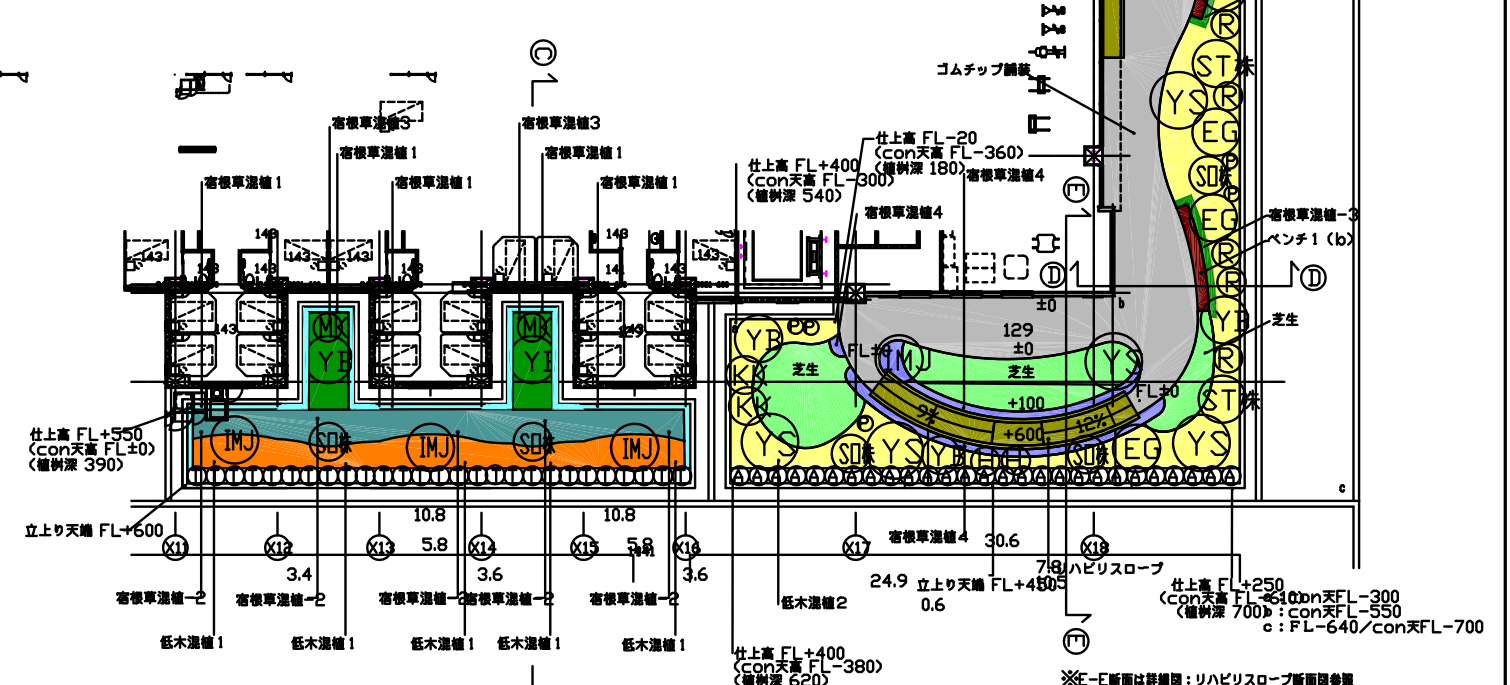


植栽平面図(4F) S=1/200

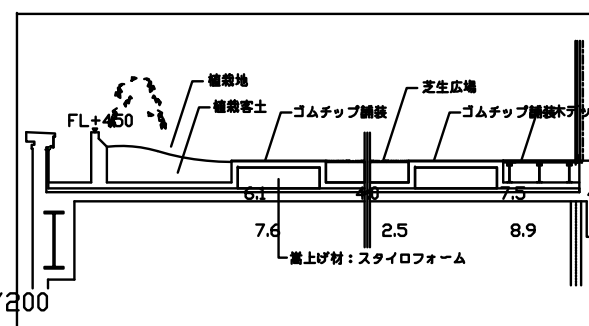

B-B断面図(3F) S=1/60

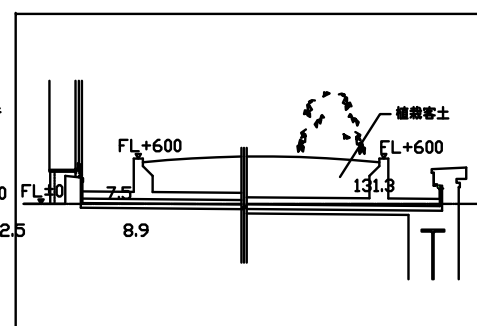

C-C断面図(4F) S=1/50

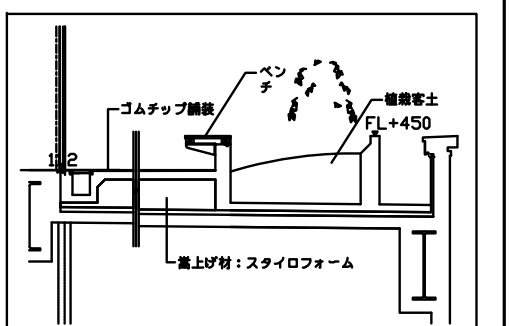

D-D断面図(4F) S=1/50